


PROPOSED WEST ELEVATION

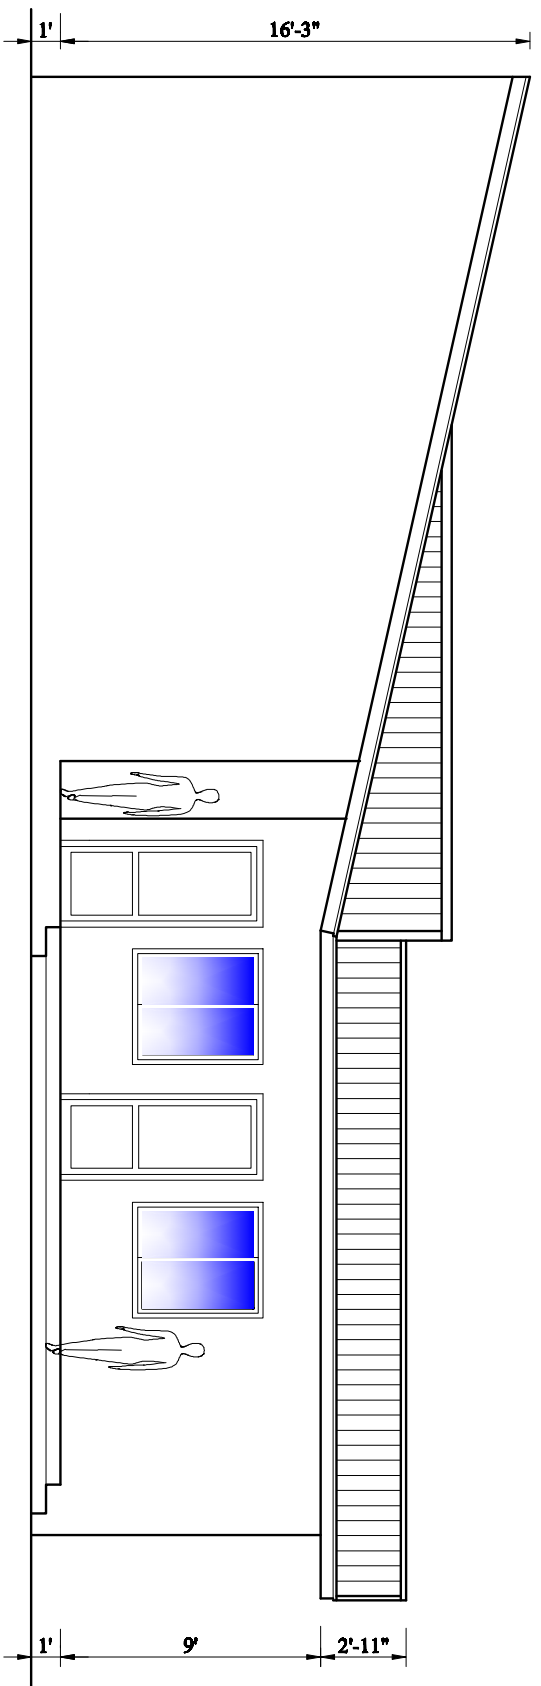

PROPOSED SOUTH ELEVATION

